




Section A-A

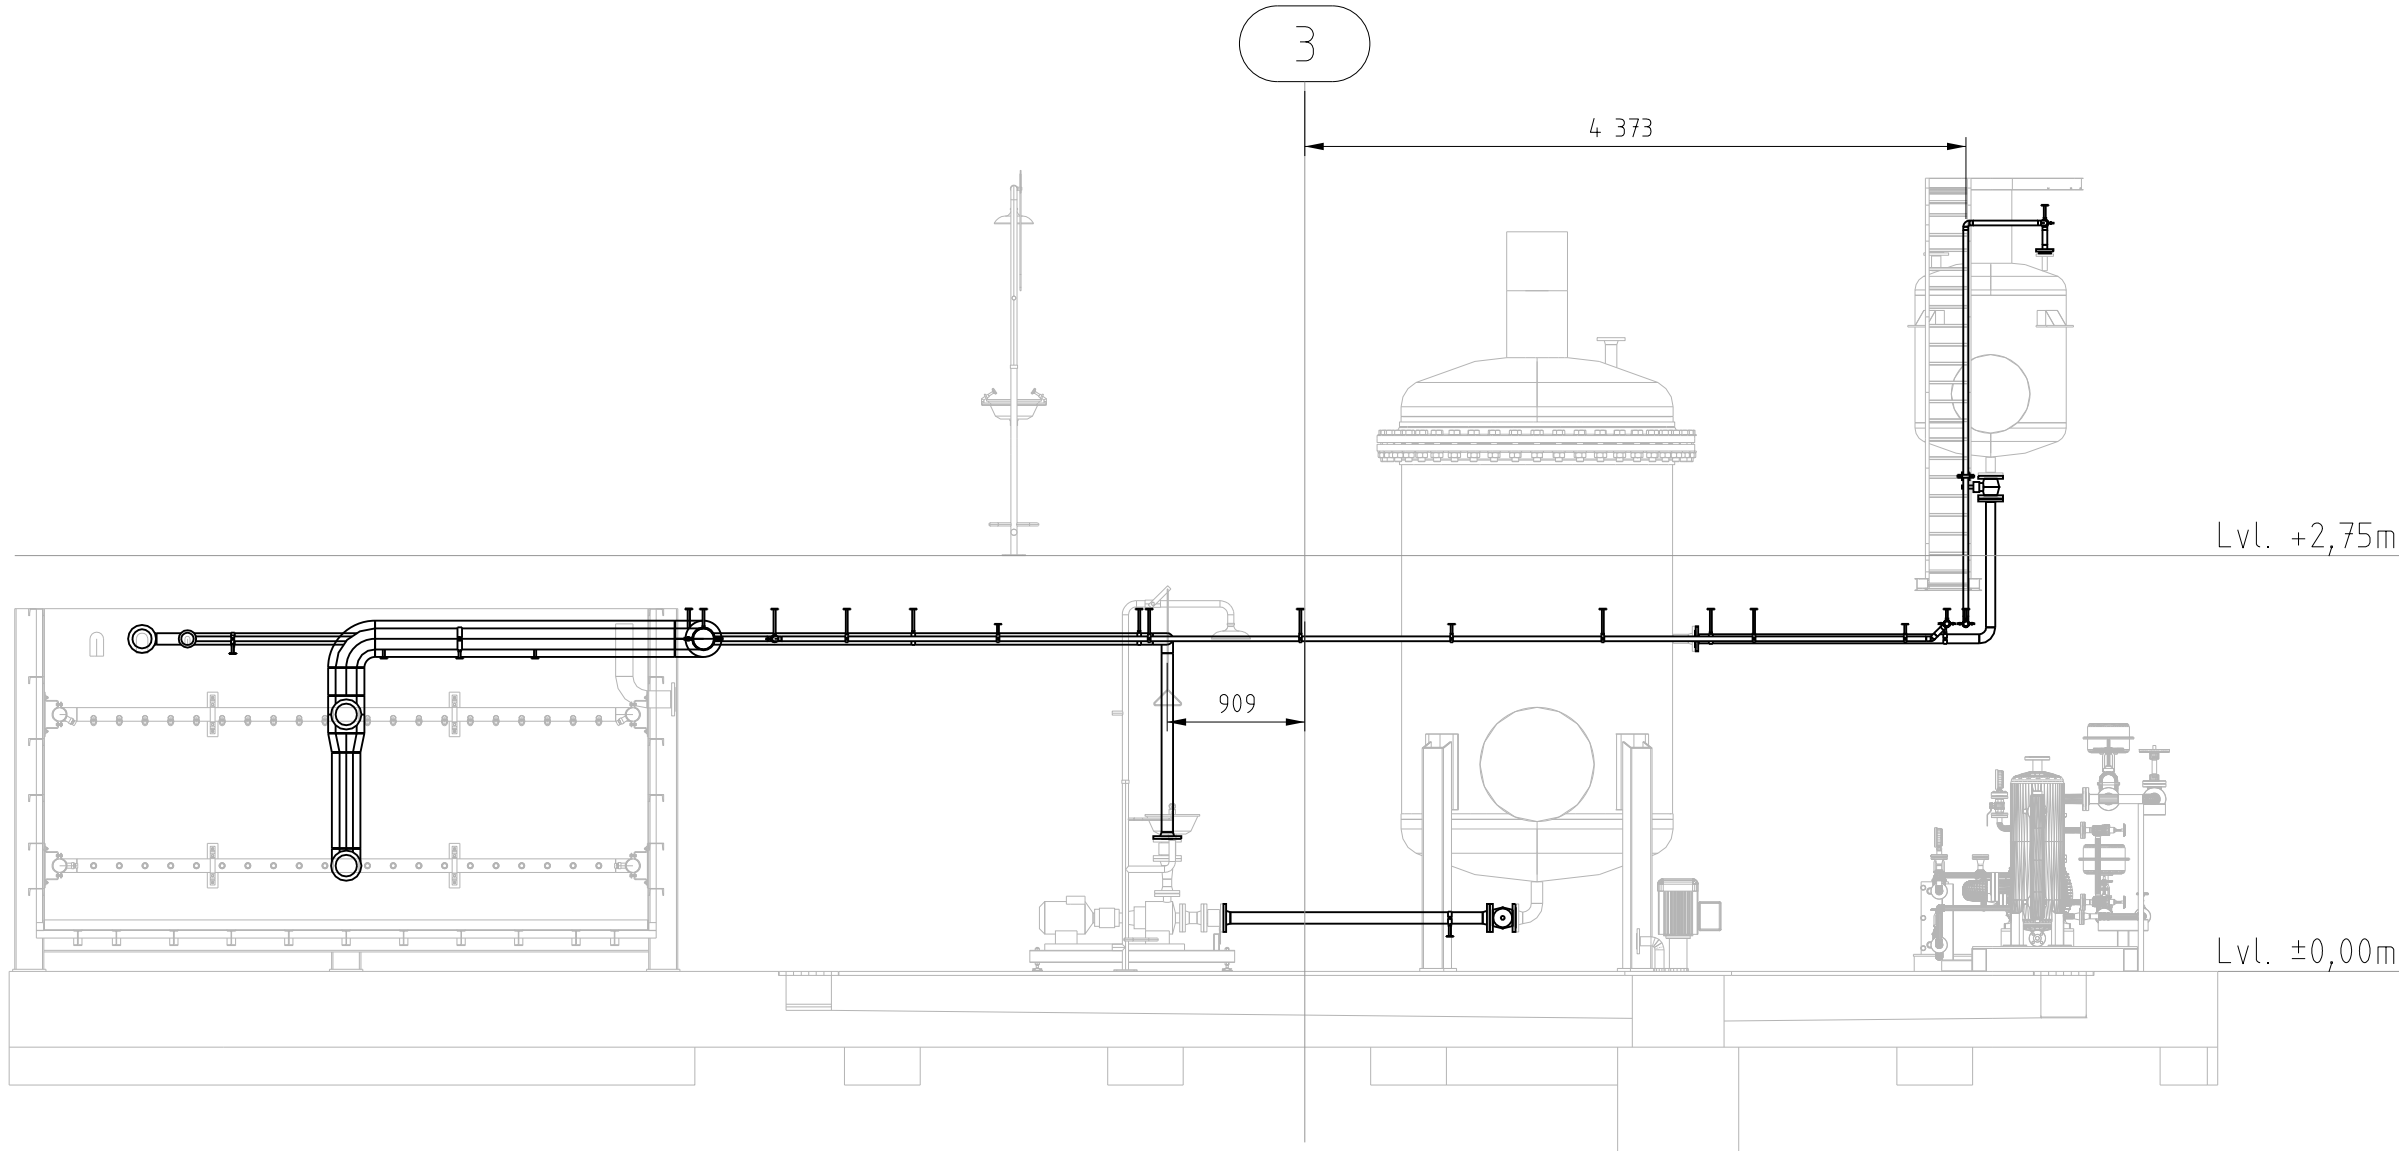


Section B-B

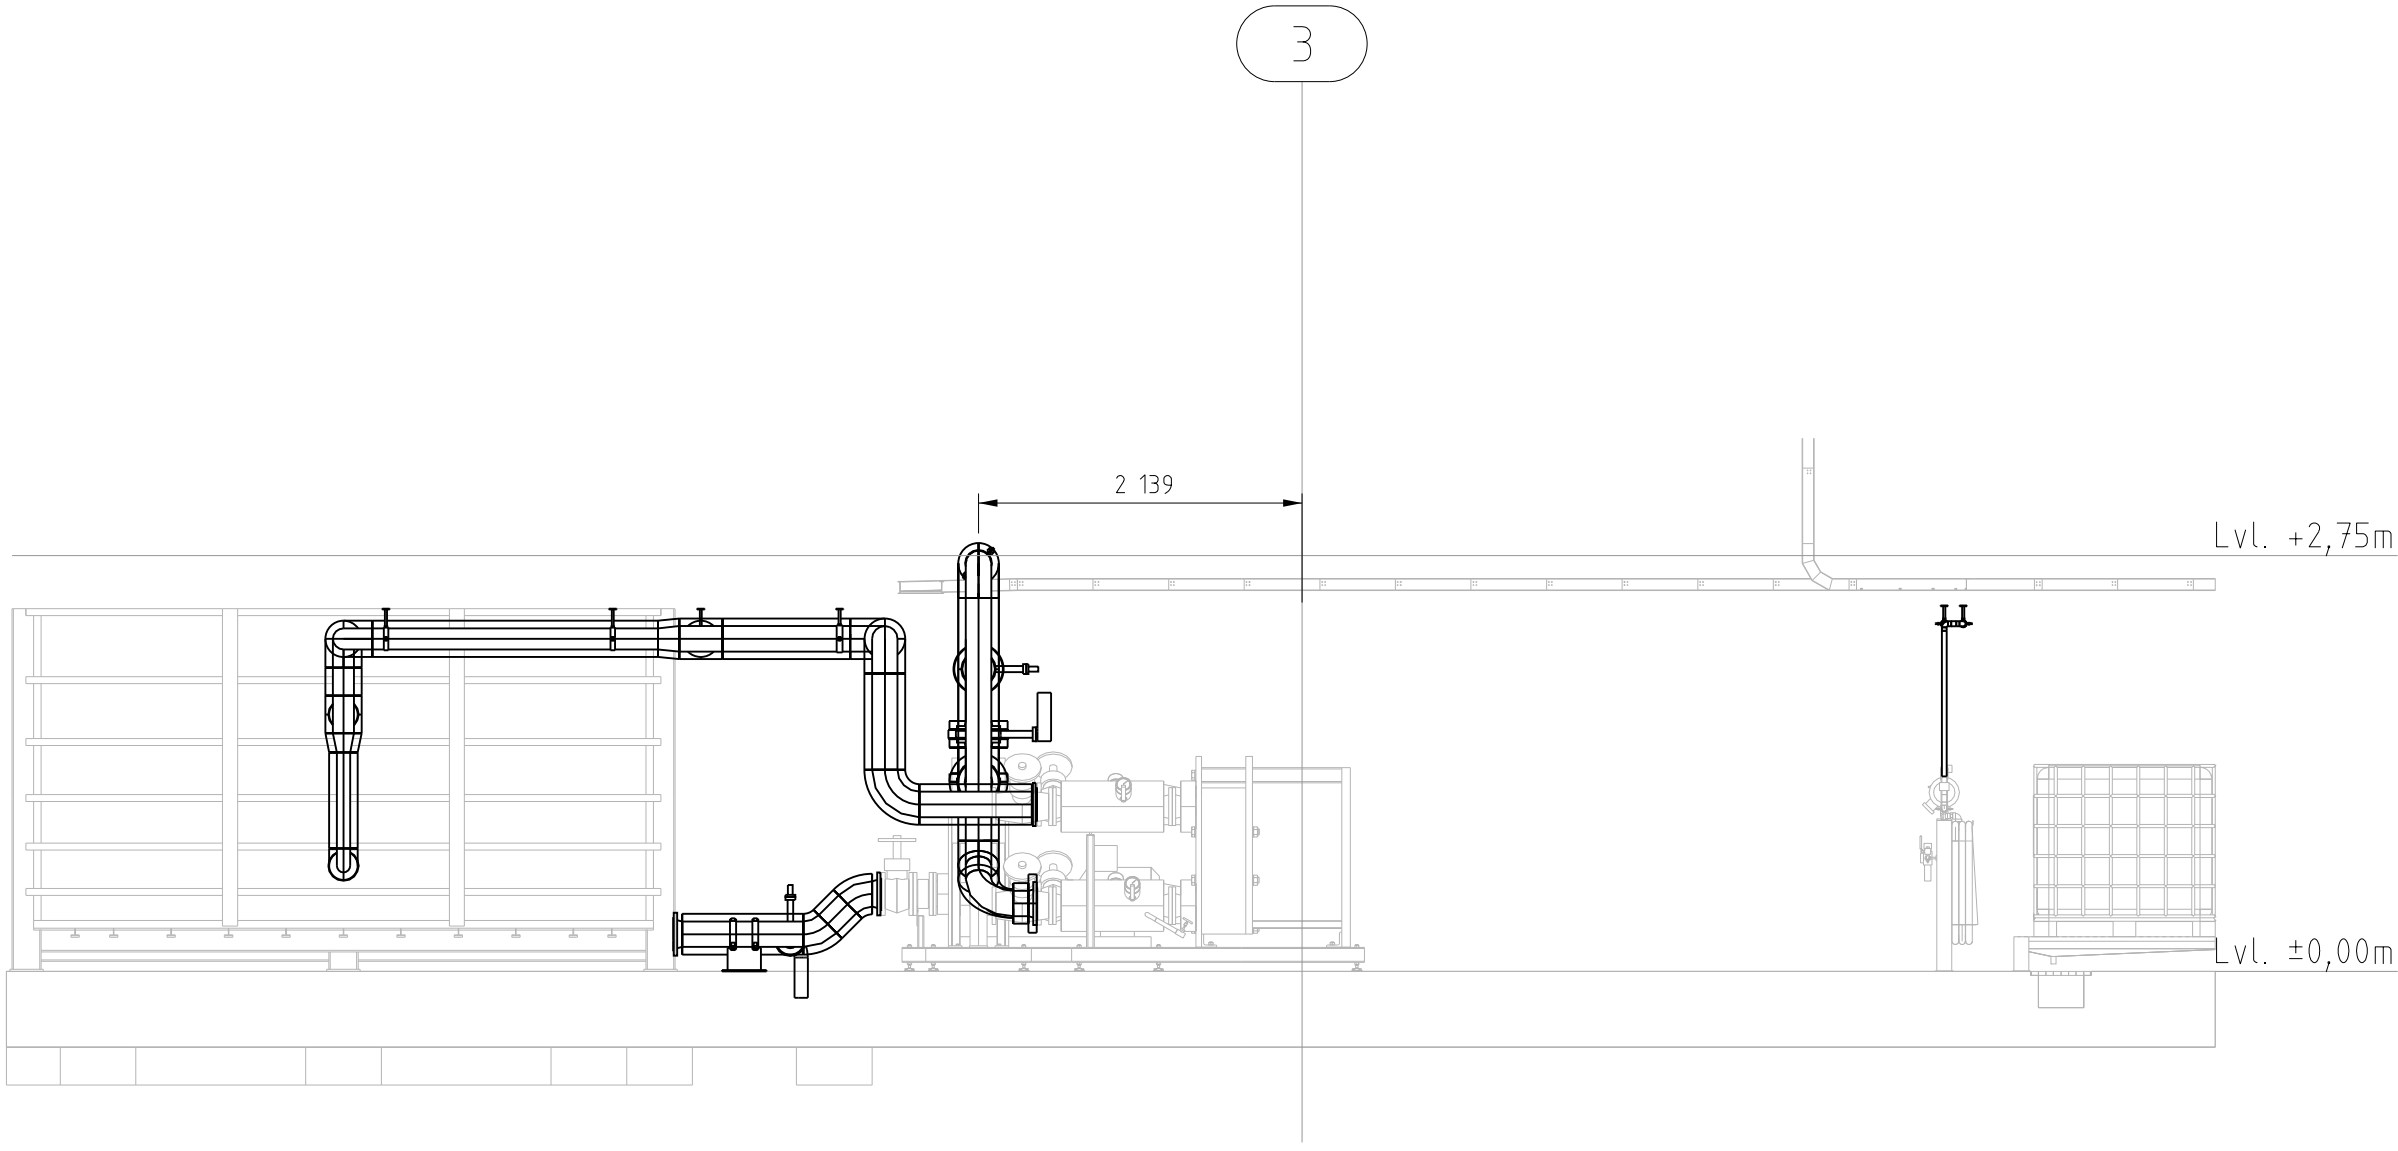


Top View

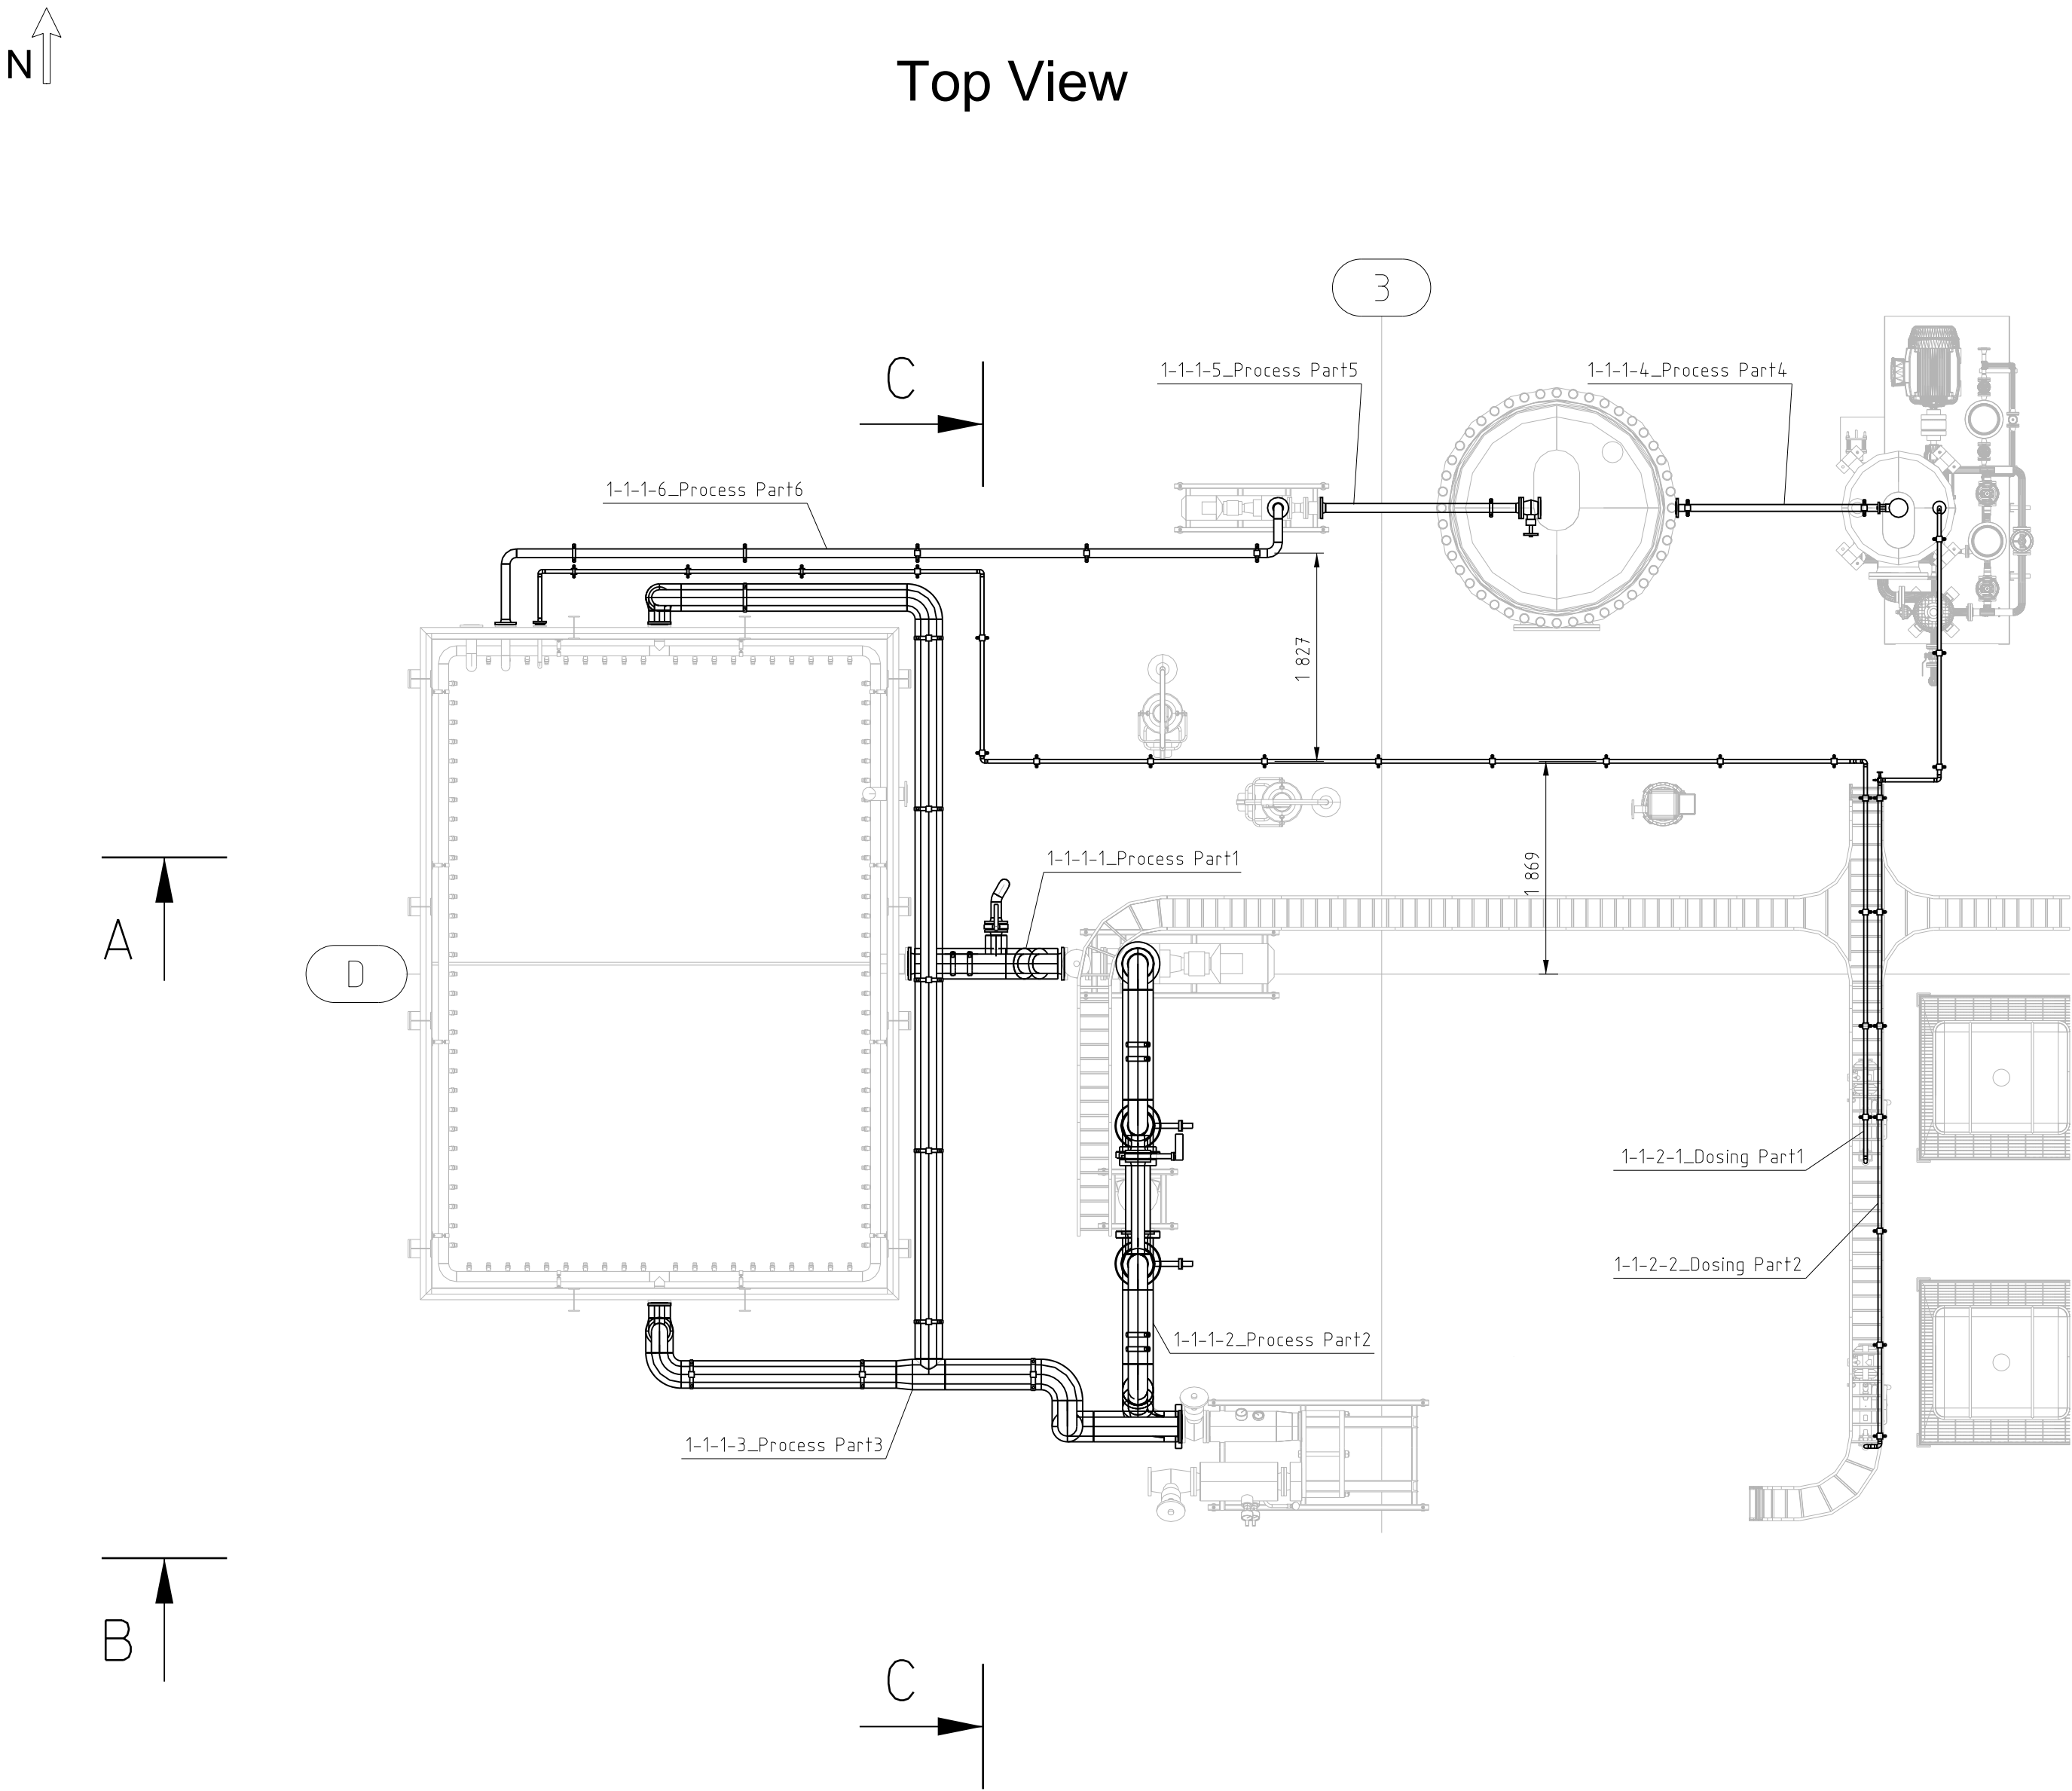

Section C-C

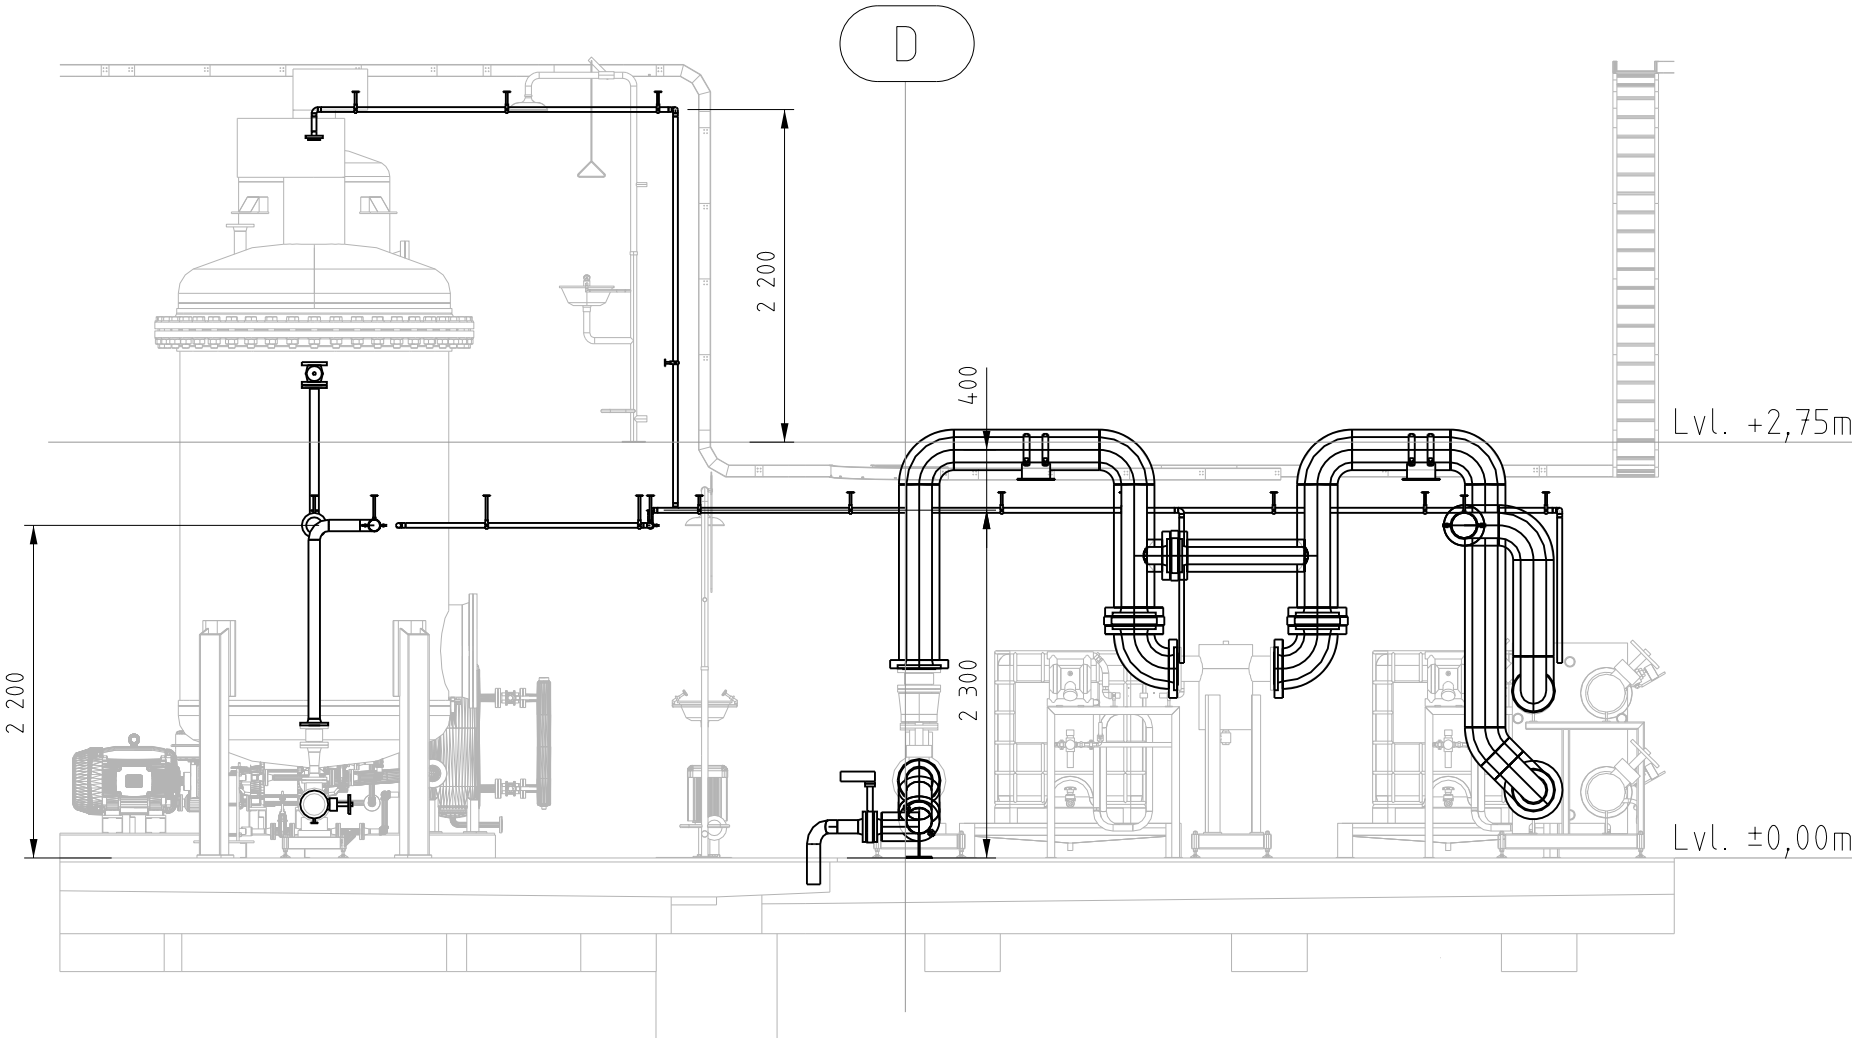

Iso View

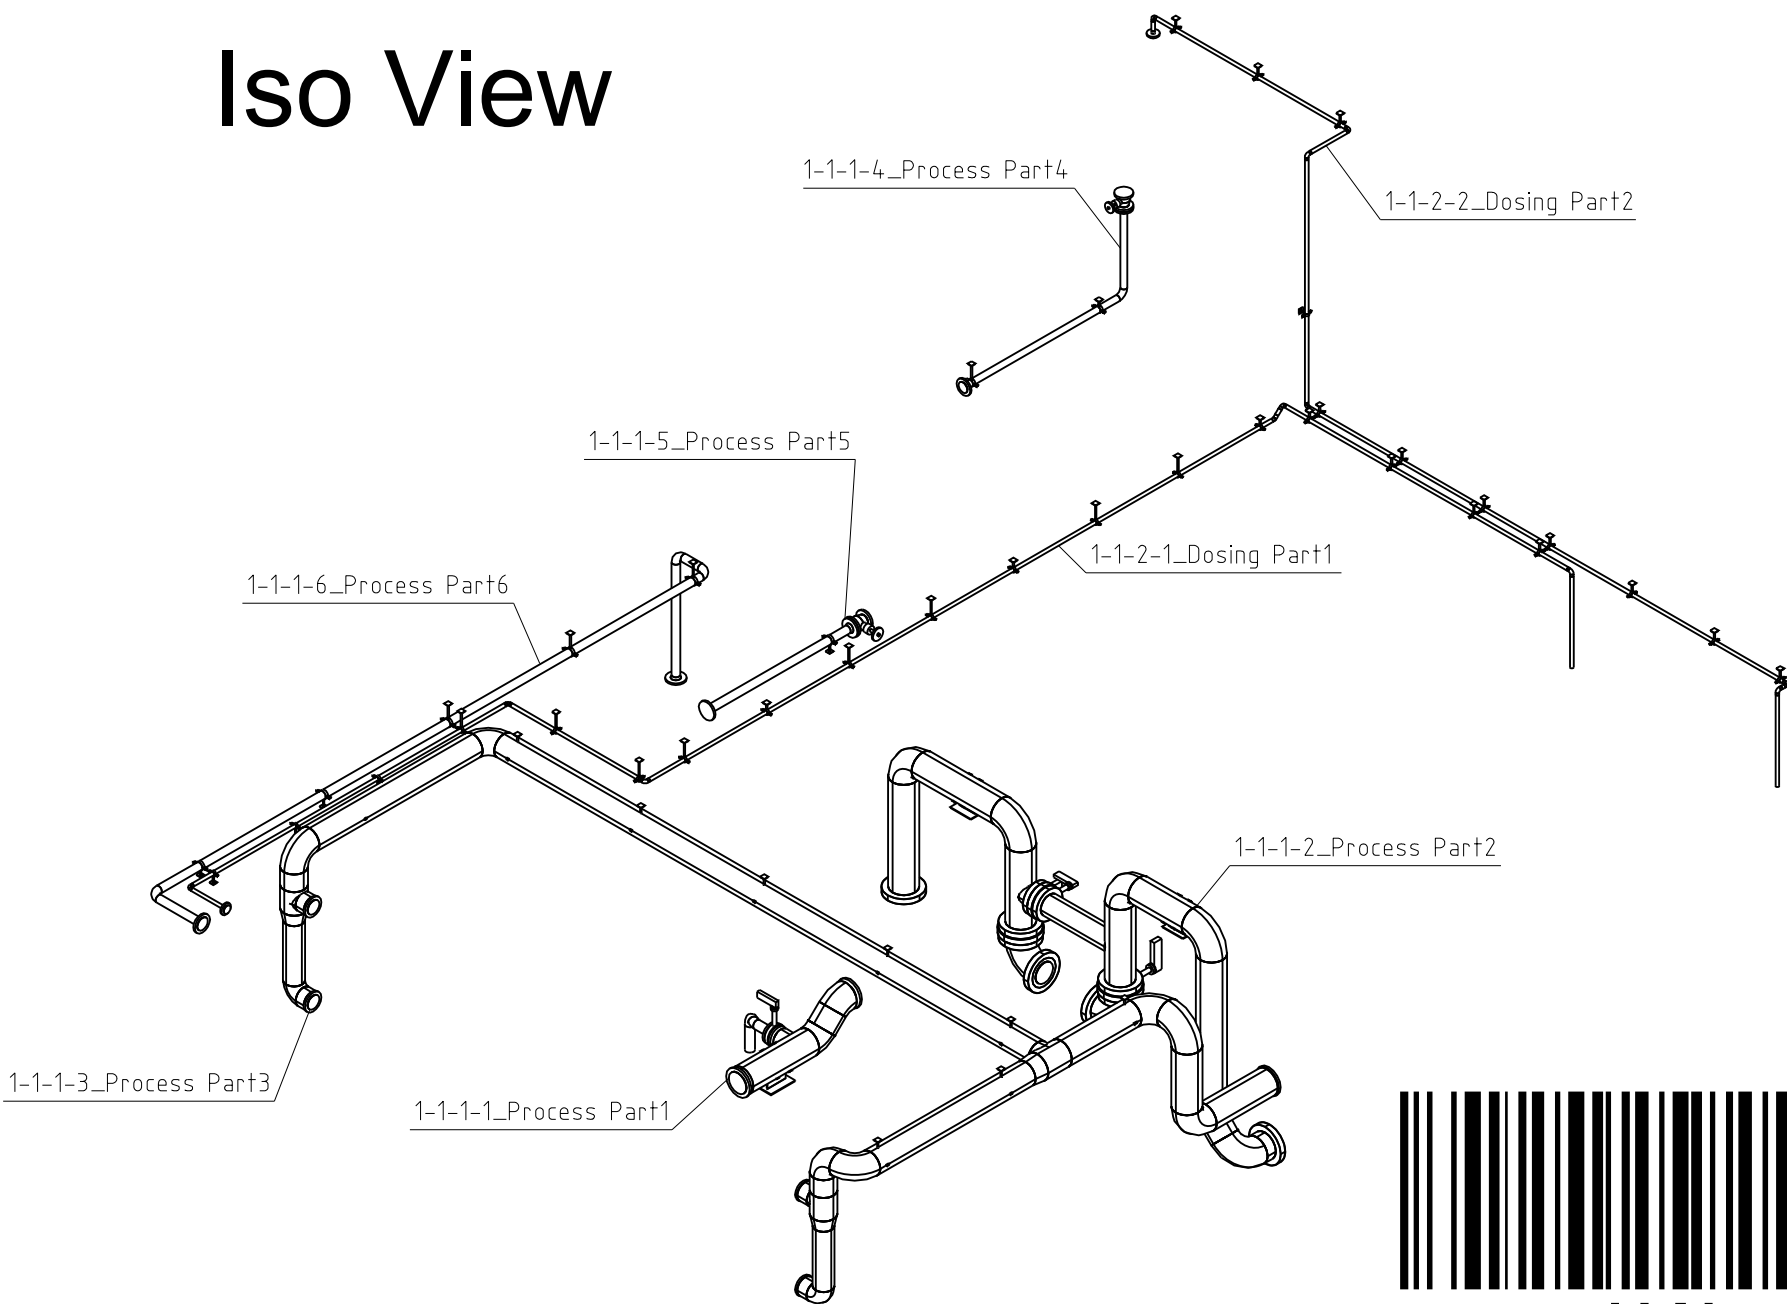

C				
B				
A				
Rev.	Amendment		Date	Name
Drawn:	PipeTec			
Checked:	PipeTec			
Date:	Bright future			
Project:	Example Plant	Title:	Primary Piping	Position: 0-1
Revision:				0
Drawing number:	1-1-0-1	Type of Drawing:	General Drawing	Group: 1-1
				Sheet/total: 1/1